

THE BLOCK NATICK

1 SOUTH MAIN STREET, NATICK, MA



ARCHITECT
KHALSA DESIGN INC.
 ADDRESS:
 17 IVALOO STREET, SUITE 400
 SOMERVILLE, MA 02143
 TKGEAST.COM

CLIENT
FIRST CAMBRIDGE REALTY CORP
 ADDRESS:
 907 MASSACHUSETTS AVENUE
 CAMBRIDGE, MA 02139
 FIRSTCAMBRIDGEREALTY.COM

CIVIL ENGINEER
VTP ASSOCIATES, INC.
 ADDRESS:
 132 ADAMS STREET, SUITE 3
 NEWTON, MA 02458
 (617)-332-8271

LANDSCAPE ARCHITECT
VERDANT
 ADDRESS:
 318 HARVARD STREET, SUITE 25
 BROOKLINE, MA 02446
 VERDANTLANDSCAPEARCHITECTURE.COM

STRUCTURAL
**DAVIDSON ENGINEERING
 ASSOCIATE, INC**
 ADDRESS:
 377 SOMERVILLE AVENUE
 SOMERVILLE, MA 02143
 DAVIDSONENGINEER.COM

MEP / FP
ZADE ASSOCIATES LLC
 ADDRESS:
 1 BILLINGS ROAD
 QUINCY, MA 02171
 ZADEENGINEERING.COM

MARKETING/BRAND CURATION
UPNEXT
 ADDRESS:
 142 ADAMS STREET
 NEWTON, MA 02458
 POPPINGUPNEXT.COM


| | | | |
|----------------|------------|------------|-----|
| Project number | 19014 | Drawn by | ERS |
| Date | 01/18/2024 | Checked by | TC |
| | | Scale | 0 |





SOUTH MAIN STREET

① 1ST FLOOR PLAN
1" = 20'-0"

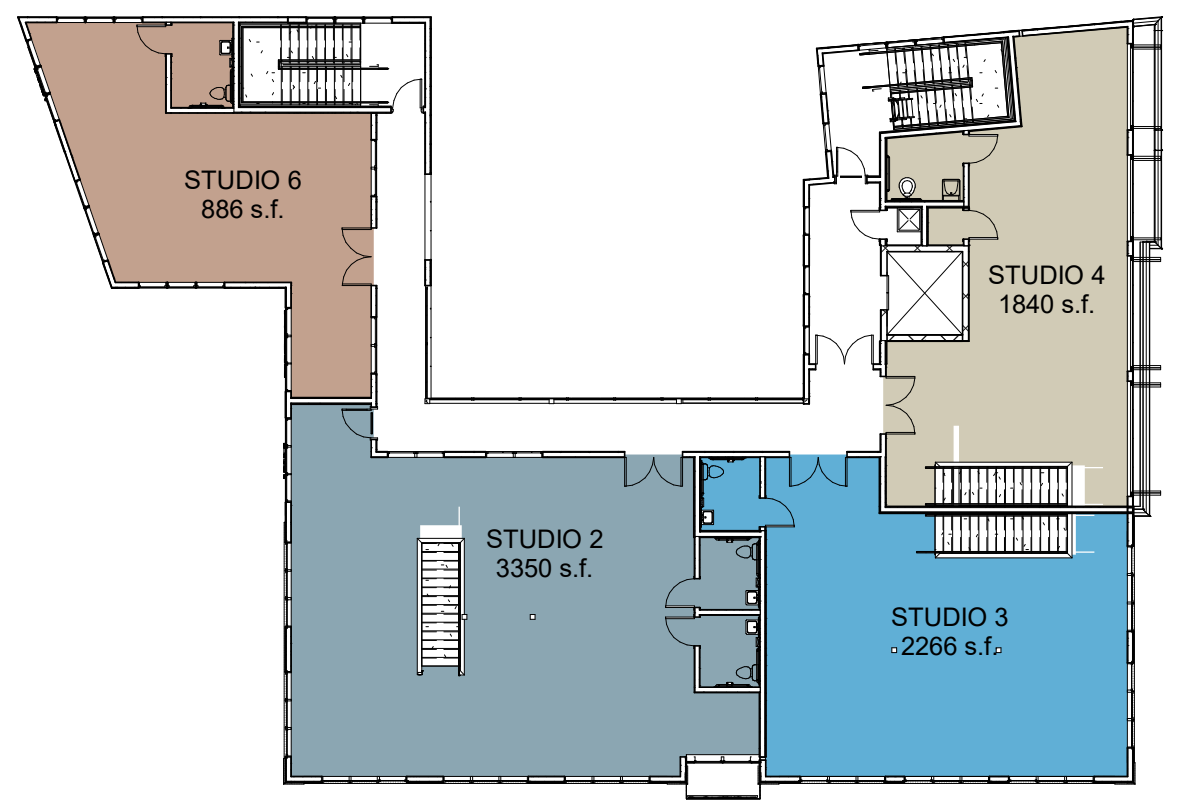


② 2ND FLOOR PLAN
1" = 20'-0"

| | | | |
|----------------|------------|------------|-------------|
| Project number | 19014 | Drawn by | ERS |
| Date | 01/18/2024 | Checked by | TC |
| | | Scale | 1" = 20'-0" |

1

FLOOR PLANS

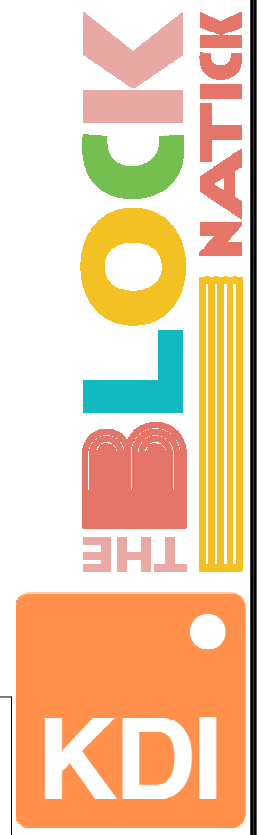




① South Main Street Elevation
3/32" = 1'-0"



② Pond Street Elevation
3/32" = 1'-0"

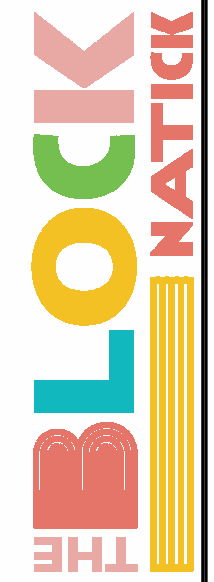

| | | | |
|----------------|------------|------------|---------------|
| Project number | 19014 | Drawn by | ERS |
| Date | 01/18/2024 | Checked by | TC |
| | | Scale | 3/32" = 1'-0" |


2

South Main & Pond Street Elevations






① West Central Street Elevation
3/32" = 1'-0"

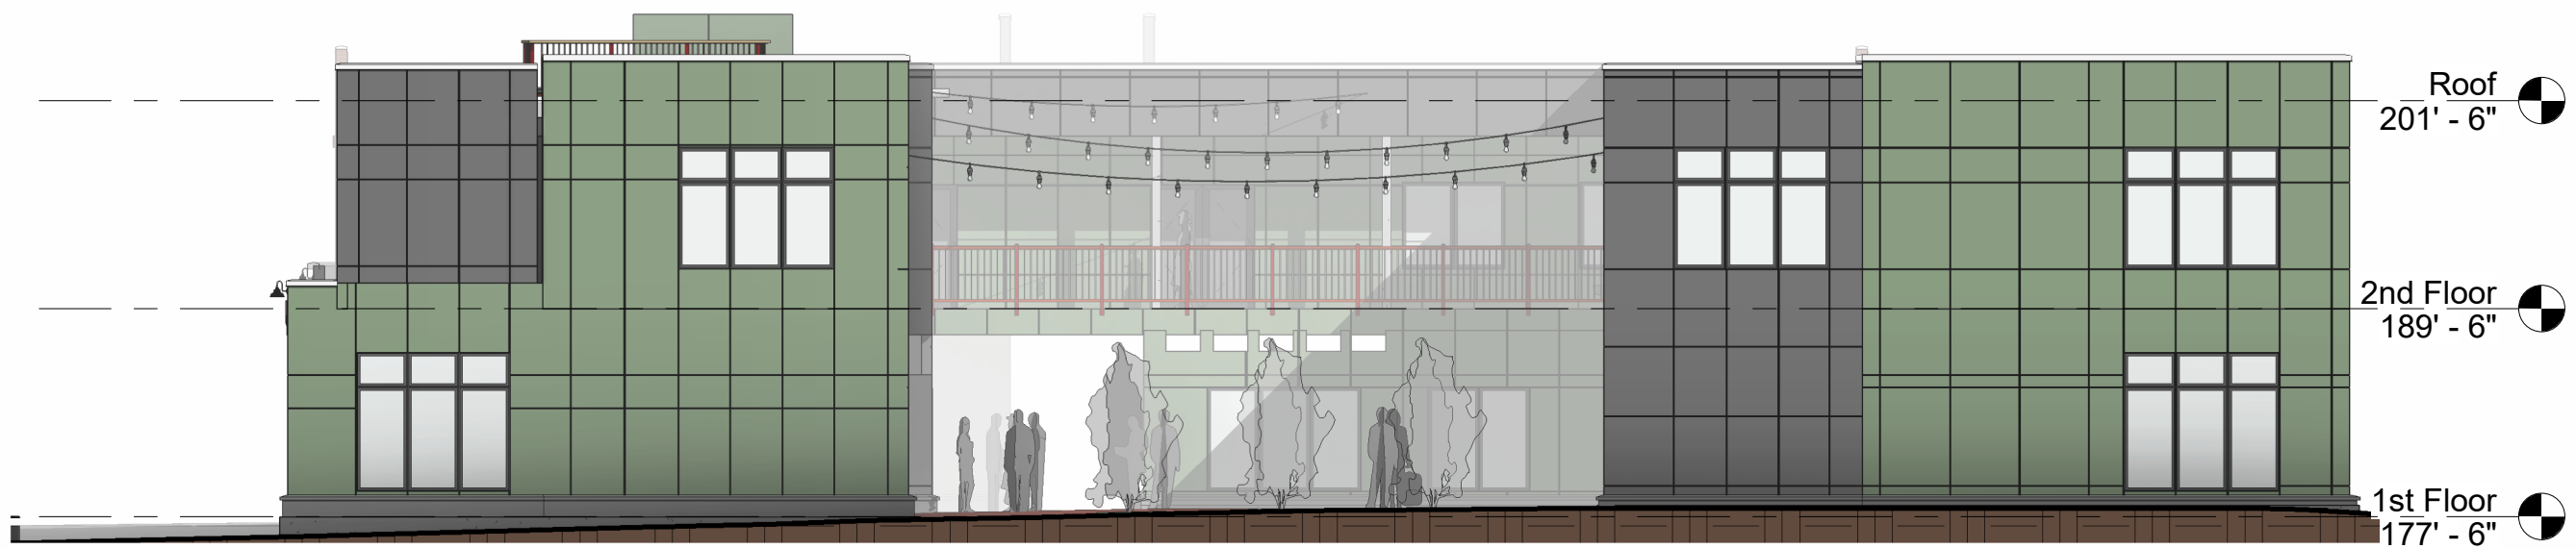

② Alleyway Elevation
3/32" = 1'-0"

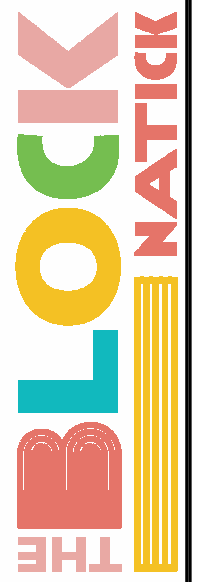

| | | | |
|----------------|------------|------------|---------------|
| Project number | 19014 | Drawn by | ERS |
| Date | 01/18/2024 | Checked by | TC |
| | | Scale | 3/32" = 1'-0" |





THE
BLOCK
NATICK

Project number 19014
Date 01/18/2024

Drawn by ERS
Checked by TC
Scale

4

Perspectives






Project number 19014
 Date 01/18/2024

Drawn by ERS
 Checked by TC
 Scale

5

Perspectives

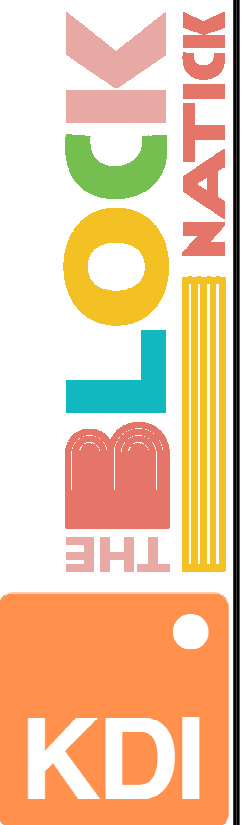



Project number 19014
 Date 01/18/2024

Drawn by ERS
 Checked by TC
 Scale

